



100ARG30 Bathroom

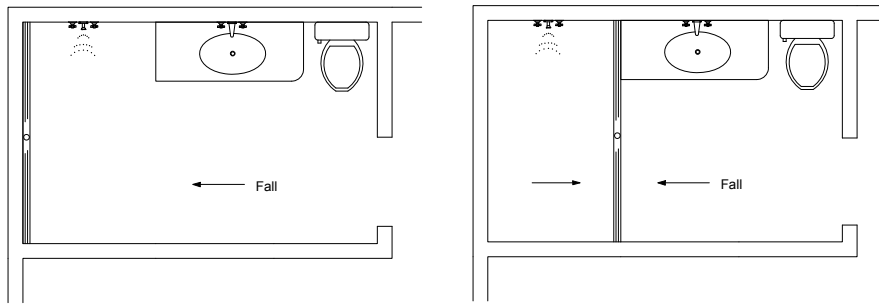

NOTE, refer to AS3500 for outlet size requirements specific to your installation.

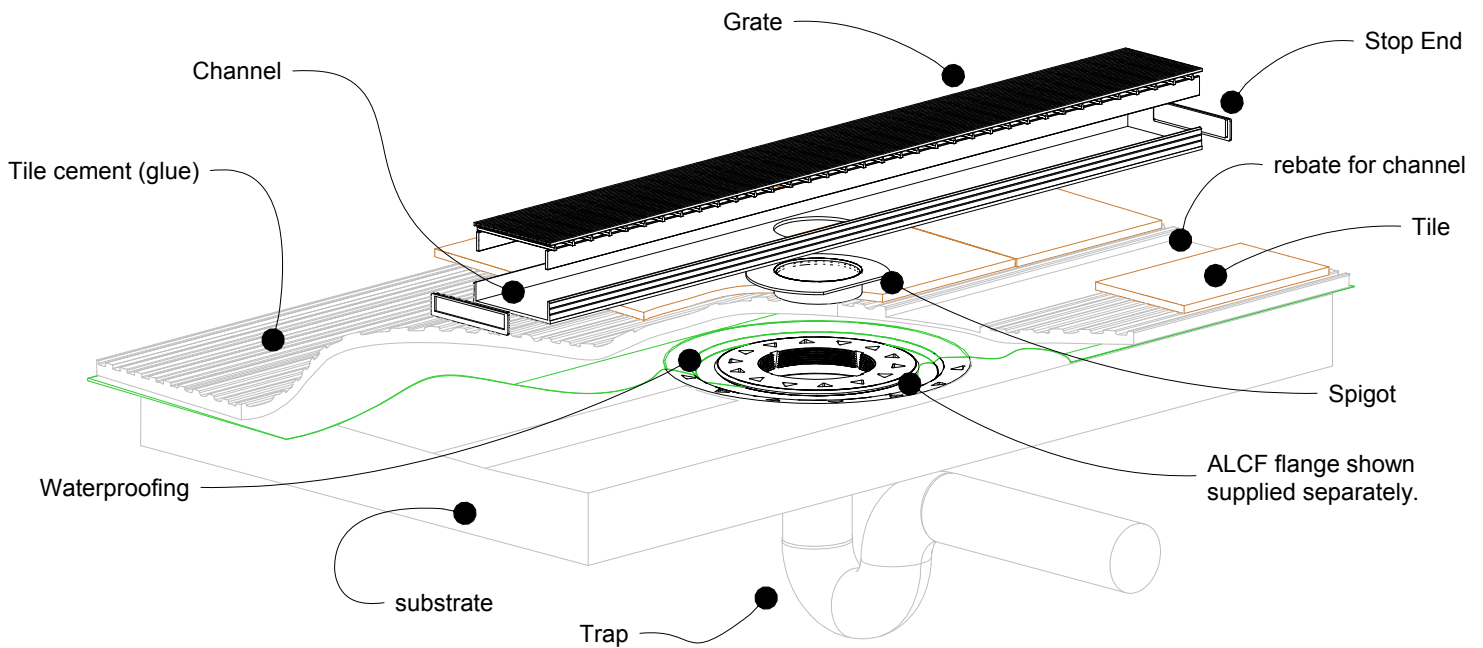

NOTE, this method requires the channel system to be ABOVE and SEPARATE from the WATERPROOFING.

