



# 38G40 Bathroom DN 40 outlet

Installation sequence for:

- 38ARG40
- 38PSG40
- 38PHG40



NOTE, refer to AS3500 for specific outlet pipe sizes related to your specific installation.

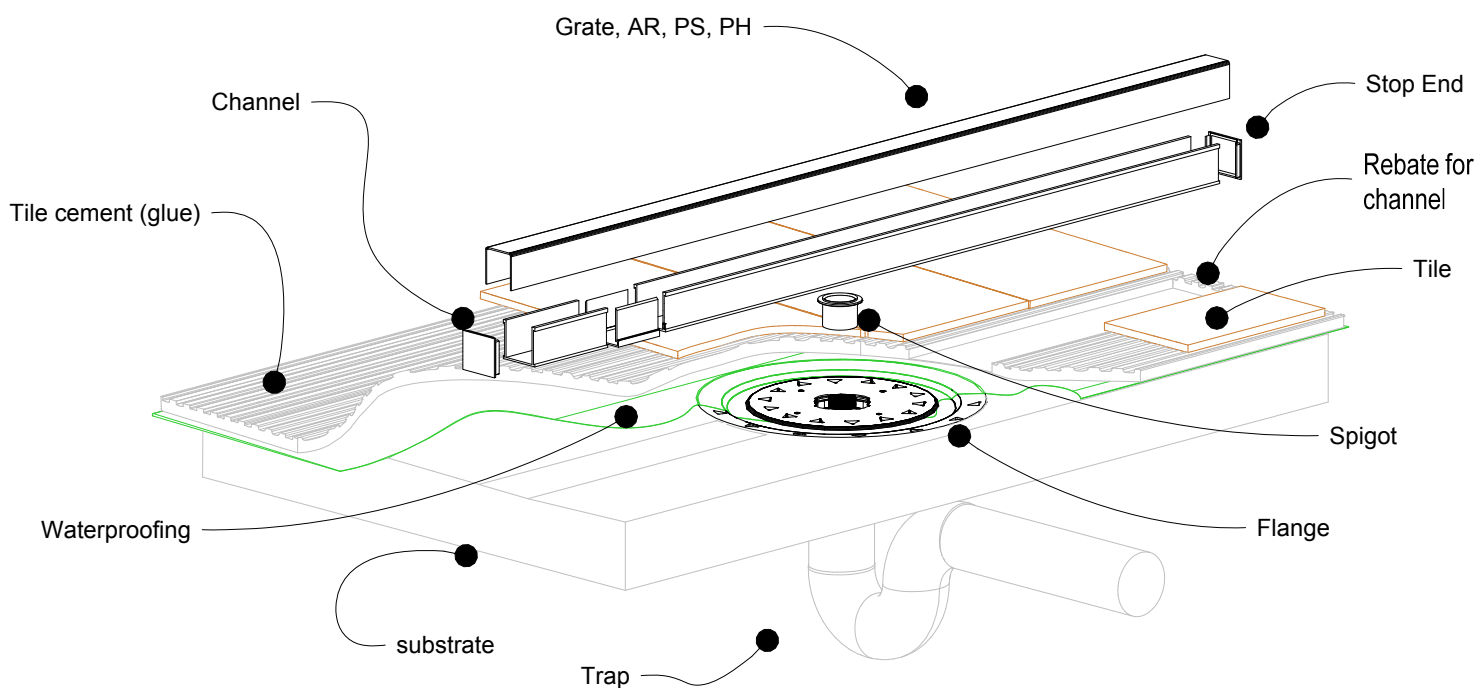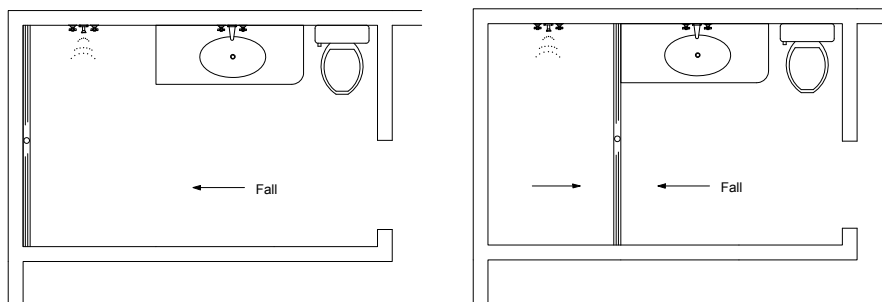

NOTE, this method requires the channel system to be above and separate from the waterproofing

